




GROUND FLOOR
AREA 800 sqm.

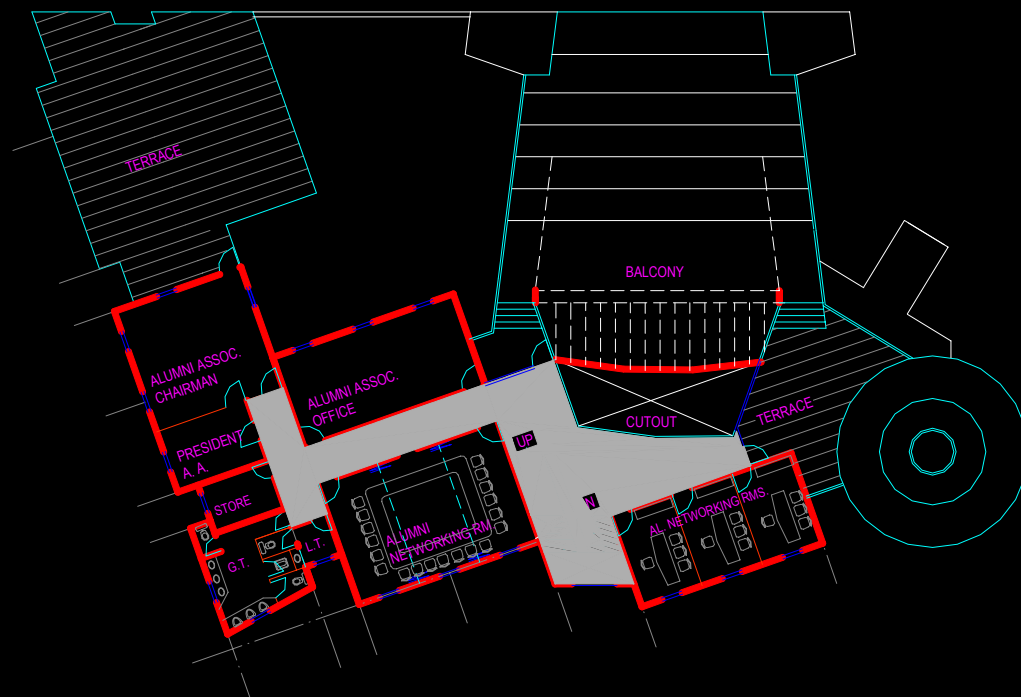

FIRST FLOOR
300 sqm.

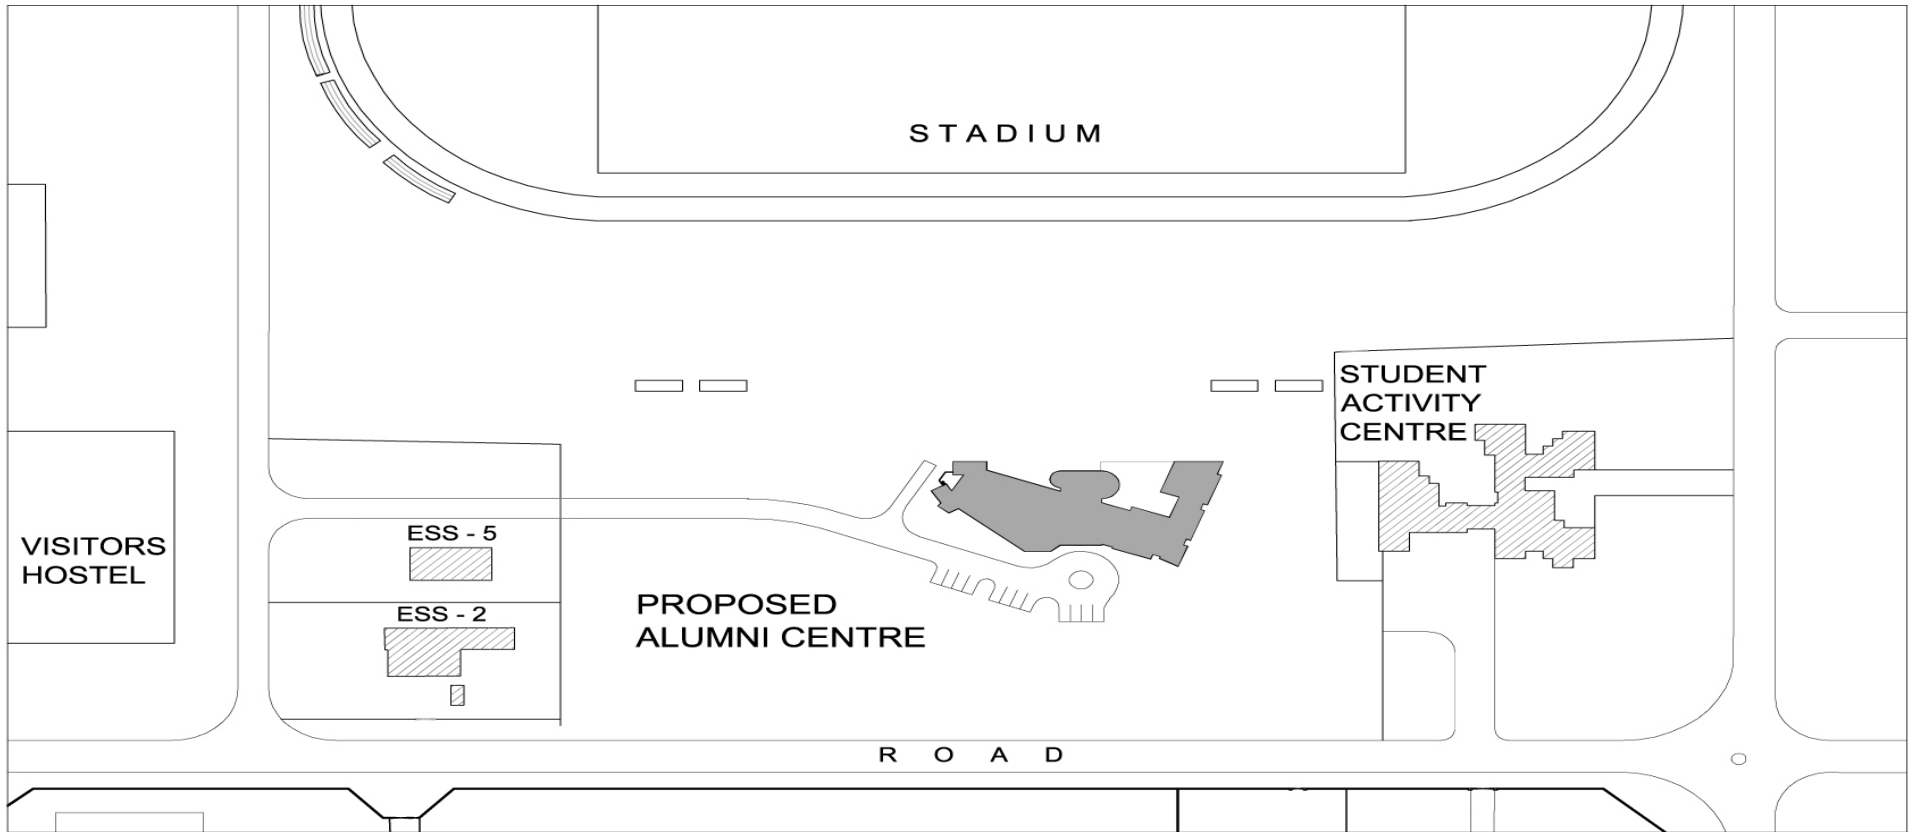

<p>ALUMNI & STUDENT CAREER CENTRE , I.I.T. KANPUR</p>	<p>Drwg. No. SK-01</p>	<p>SITE PLAN SCALE 1:1500</p>	<p>kanvinde rai & chowdhury architects & planners, new delhi</p>	<p>Date FEB 05</p>
--	----------------------------	--	---	------------------------

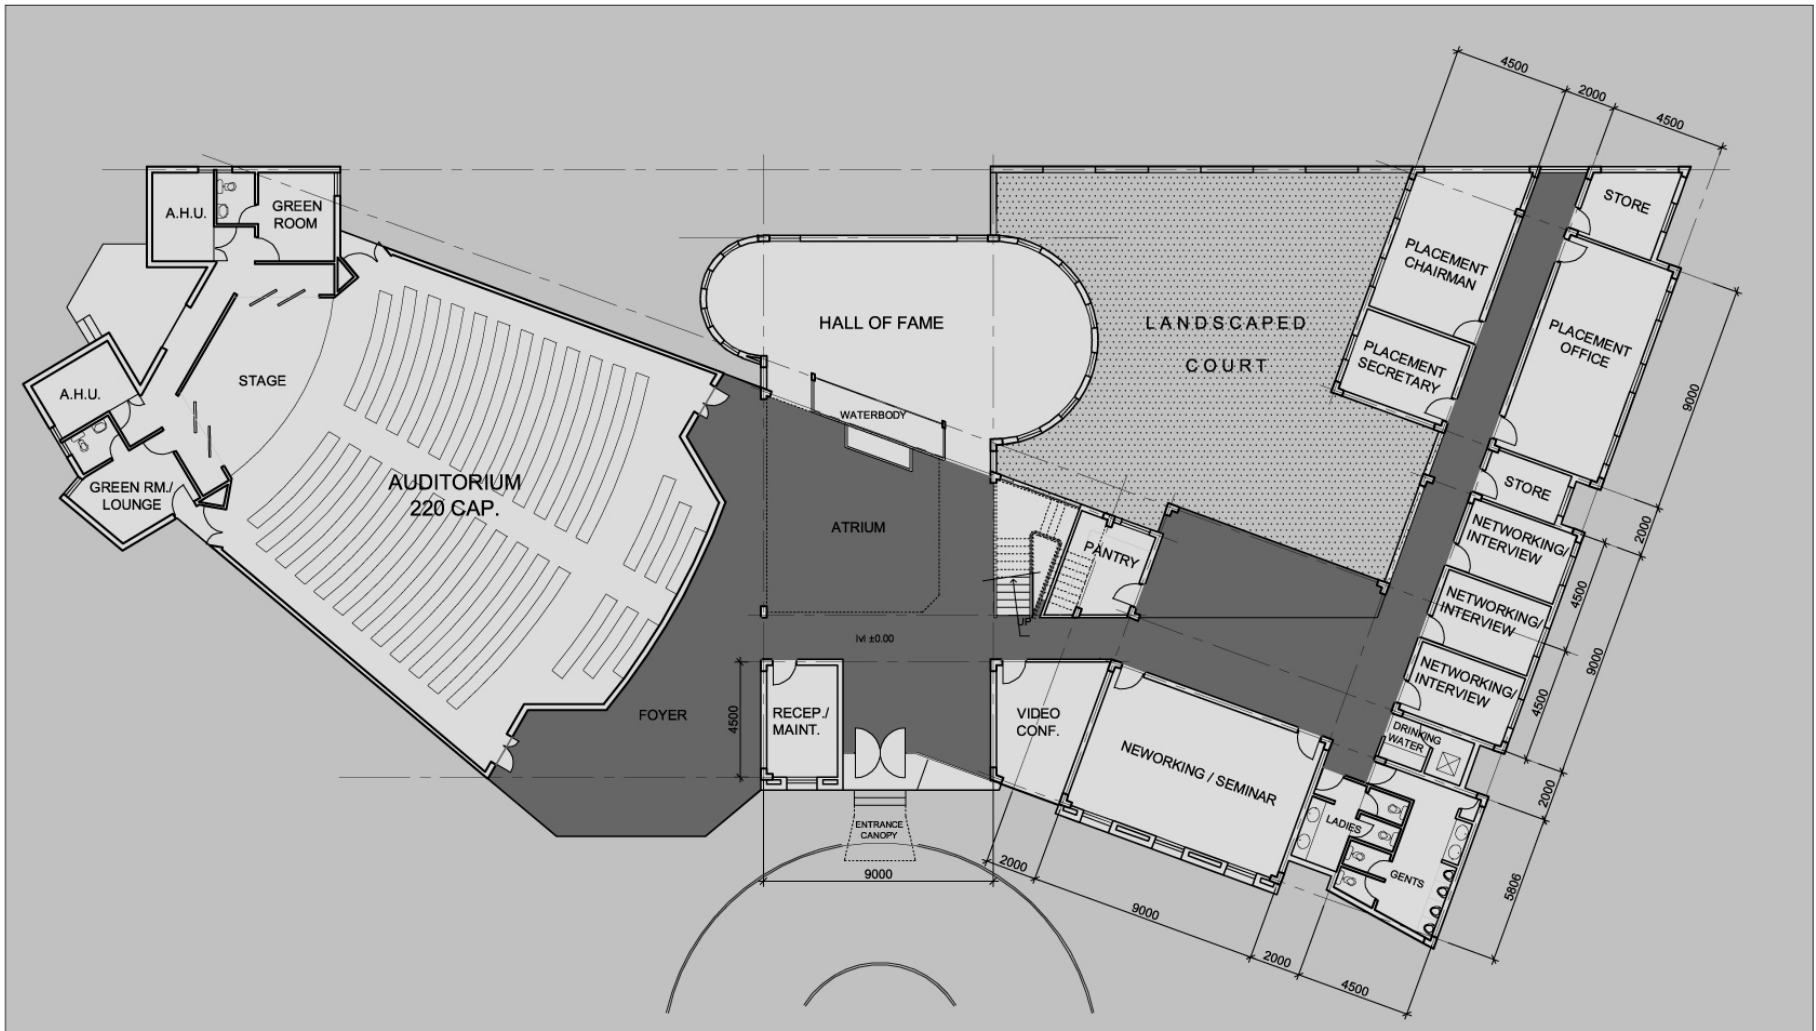


ALUMNI & STUDENT CAREER CENTRE , I.I.T. KANPUR

Drwg. No.
SK-02

GROUND FLOOR PLAN
SCALE 1:250

kanvinde rai & chowdhury
architects & planners, new delhi

Date
FEB 05

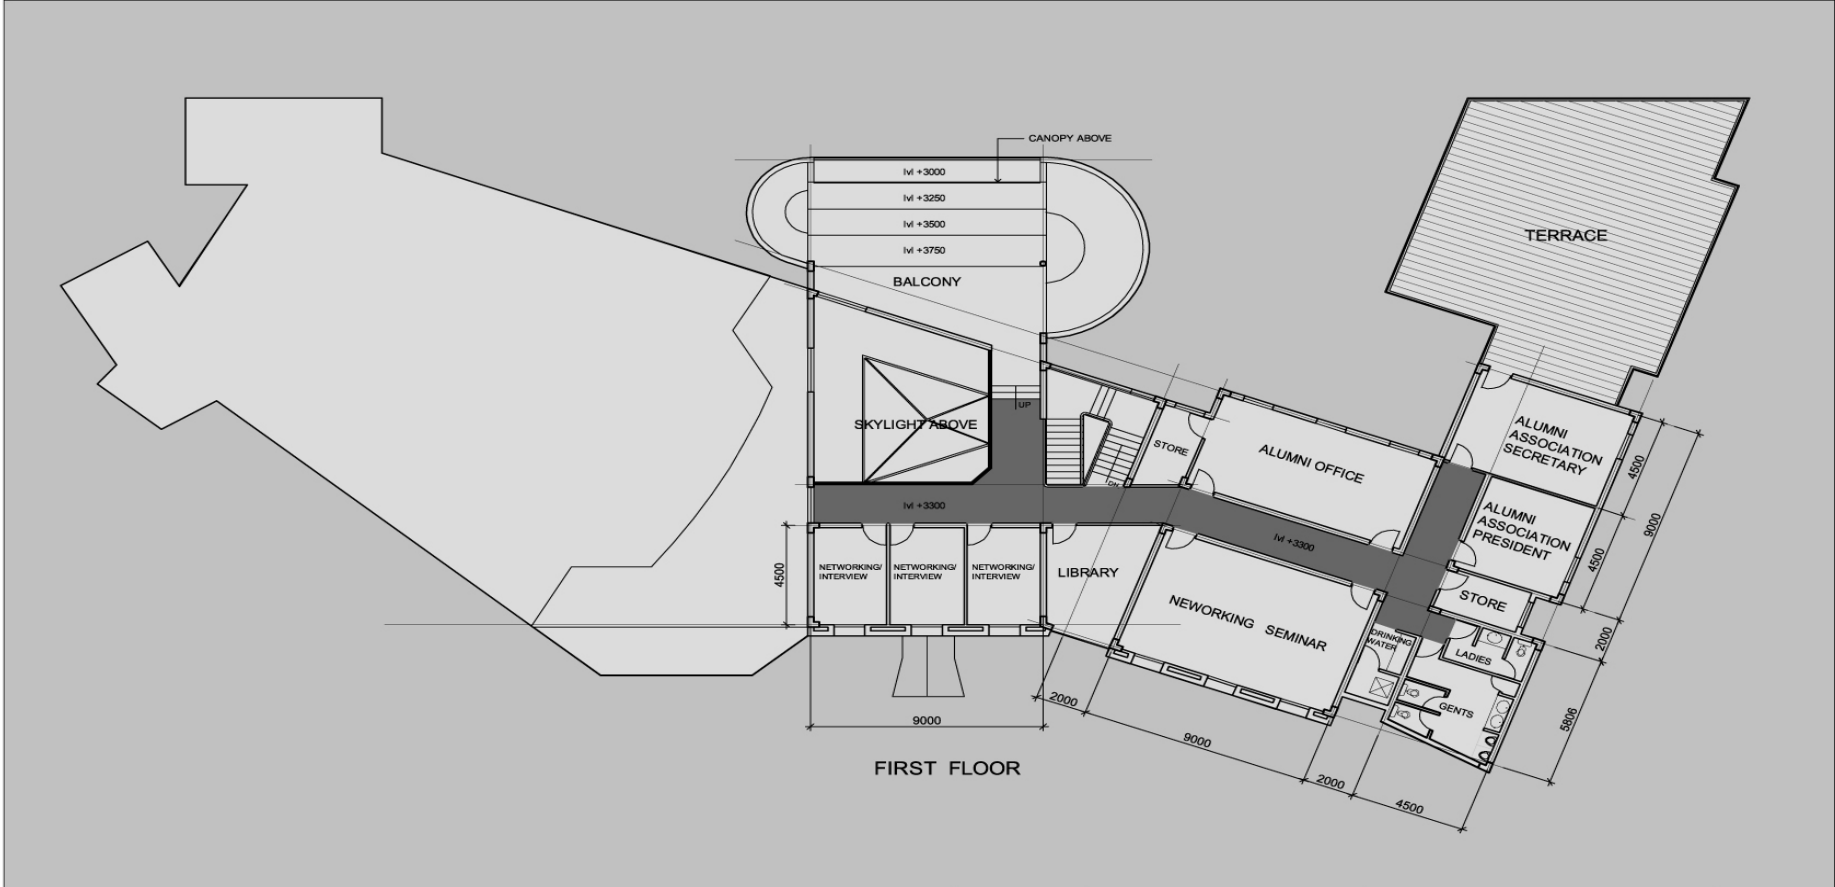

ALUMNI & STUDENT CAREER CENTRE , I.I.T. KANPUR

Drwg. No.
SK-03

FIRST FLOOR PLAN
SCALE 1:250

kanvinde rai & chowdhury
architects & planners, new delhi

Date
FEB 05